
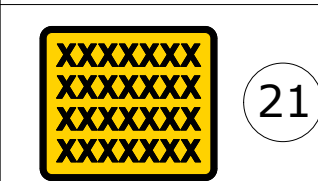
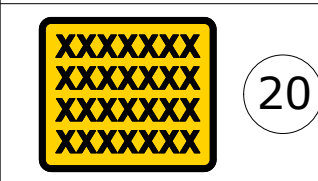
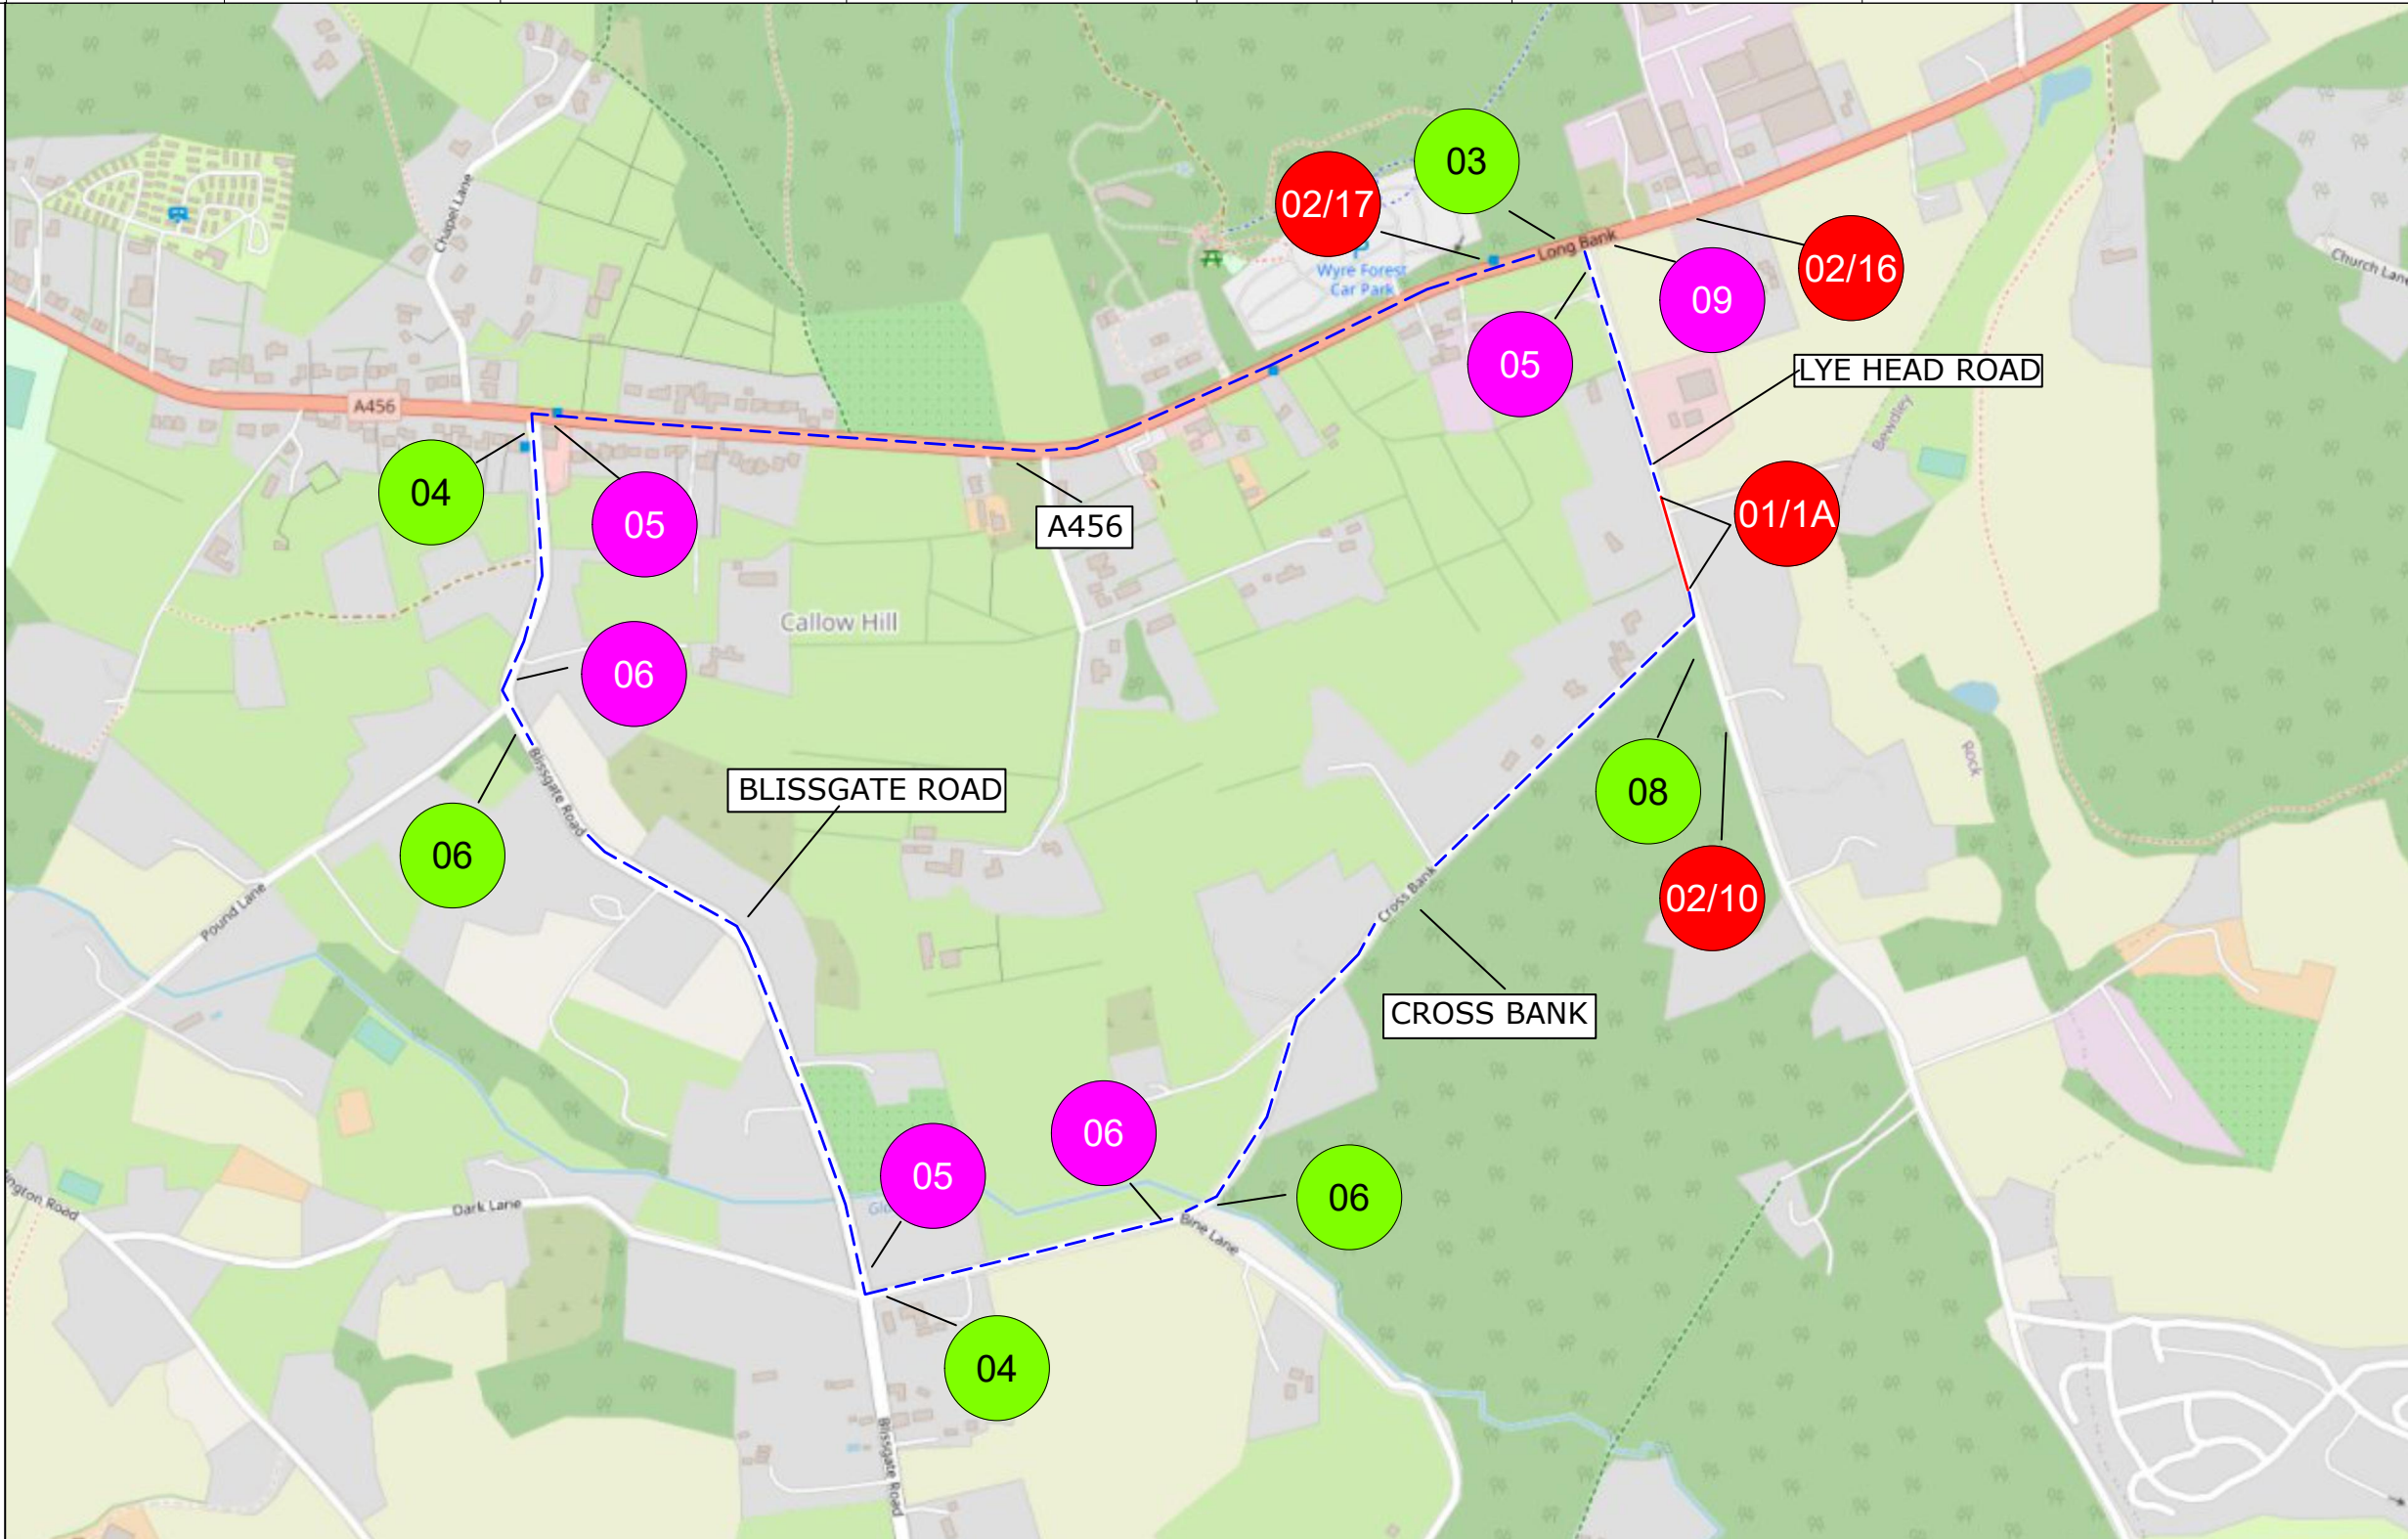


<b>KEY</b>	01		02		04		06		08		10		12		14		16
	1A					05		07		09		11		13		15	

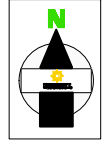

ROAD CLOSURE

DIVERSION ROUTE

CLOCKWISE ROUTE

ANTI-CLOCKWISE ROUTE

ROAD CLOSURE LENGTH 100 METRES

ROAD CLOSURE WIDTH 5 METRES

Contract No	254-S010688	Client: <b>OPENREACH</b>
Date	13/01/2023	Site Location / Drawing Title
Drawn by	RS/802	OUTSIDE TALL TREES LYE HEAD
Approved By	SR/254	ROAD LYE HEAD BEWDLEY
Purpose of works	TELECOM WORKS	DY12 2UW
Version Number	01	
Amended By	xxxxxxxxx	
Amendment Date	xx/xx/xxxx	Scale
Sheet No	1 of 1	OS Licence No
		NOT TO SCALE
		000000000000

Note  
1. All equipment shall be approved and shall comply with the Department Of Transport specification MCE0111. This drawing does not show the normal road works signage that will be required as per Chapter 8.  
2. All signs to be in accordance with TSGRD 2002 and to minimum class retroreflective.  
3. Minimum height of lettering to be 60mm and sign boards to be 1000mm (750mm where appropriate).

TO BE INSTALLED AT CLOSURE POINTS

**THIS DOCUMENT IS UNCONTROLLED WHEN PRINTED**  
The electronic version of this document is the approved and most current. Any printed version is uncontrolled and may not be current.

DETAIL AL

Manned Airlock system.  
Notes:  
1) Minimal site traffic 25 - 30m air lock is sufficient. Extend airlock for larger work vehicle flow.  
2) Red lamps to be used on Nissen Barrier (all HE networks)

**SUNBELT RENTALS**  
Sunbelt Rentals UK (Traffic Management)  
Kemble Airfield Enterprise Park, Cirencester Road,  
Kemble GL7 6BQ  
Telephone: 0370 050 0792