


KEY	01 	02 	04 	06 	08 	10 	12 	14 	16
1A 		03 	05 	07 	09 	11 	13 	15 	17
									18
									19
									20
									21

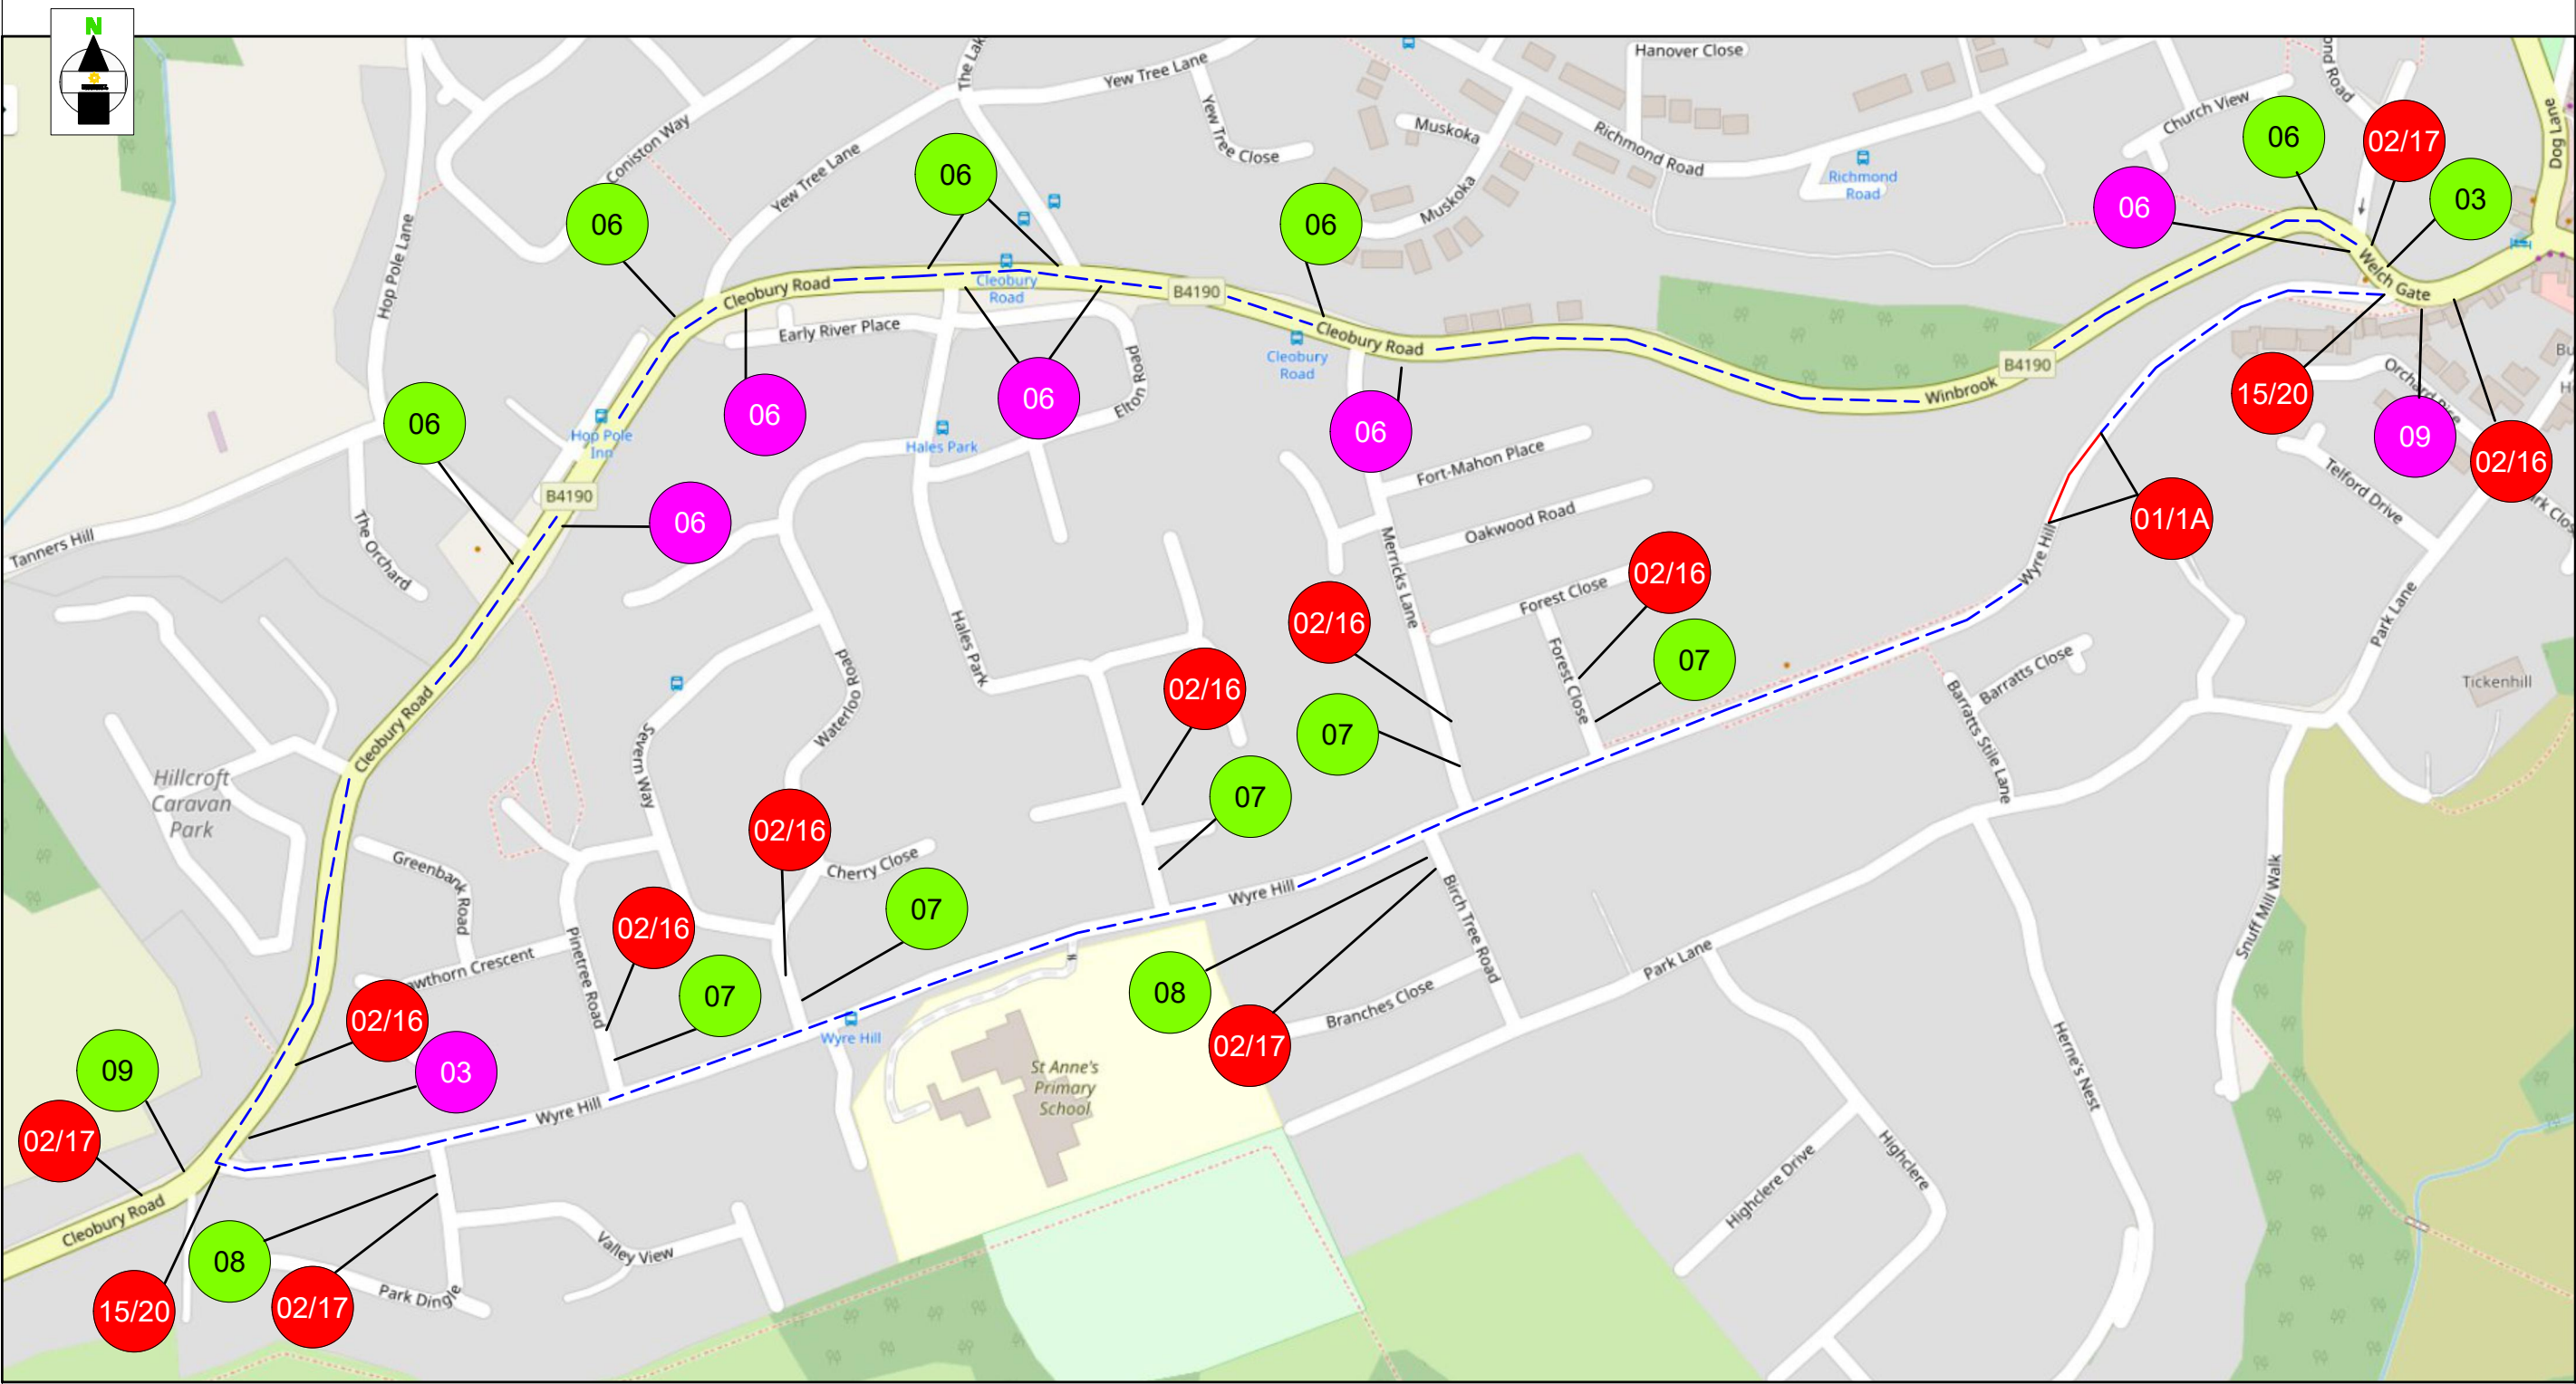

18 	19 	20 	21
ROAD CLOSURE 			
DIVERSION ROUTE 			
03 	CLOCKWISE ROUTE		
03 	ANTI-CLOCKWISE ROUTE		
ROAD CLOSURE LENGTH	30 METRES		
ROAD CLOSURE WIDTH	3 METRES		

Contract No	254-S010772	Client: OPENREACH
Date	23/01/2023	Site Location / Drawing Title
Drawn by	EL/802	WYRE HILL DY12 2AZ
Approved By	254	
Purpose of works	TELECOM WORKS	
Version Number	01	
Amended By	xxxxxxxxx	
Amendment Date	xx/xx/xxxx	Scale
Sheet No	1 of 1	OS Licence No
		NOT TO SCALE
		000000000000

Note

- All equipment shall be approved and shall comply with the Department Of Transport specification MCE0111. This drawing does not show the normal road works signage that will be required as per Chapter 8.
- All signs to be in accordance with TSGRD 2002 and to minimum class retroreflective.
- Minimum height of lettering to be 60mm and sign boards to be 1000mm (750mm where appropriate).

The information in this drawing may not be copied or used by third parties without written consent from Sunbelt Rentals Ltd (Traffic Management).
 This layout is for installation by NRSWA, Lantra 12A,12B,12C,12D qualified persons.
 All works shall be in accordance with Safety at Street Works and Road Works, A Code of Practice 2013 & Chapter 8

TO BE INSTALLED AT CLOSURE POINTS

THIS DOCUMENT IS UNCONTROLLED WHEN PRINTED
 The electronic version of this document is the approved and most current. Any printed version is uncontrolled and may not be current.

DETAIL AL ^{AL}
 Manned Airlock system.
 Notes:
 1) Minimal site traffic 25 - 30m air lock is sufficient. Extend airlock for larger work vehicle flow.
 2) Red lamps to be used on Nissen Barrier (all HE networks)

Sunbelt Rentals UK (Traffic Management)
 Kemble Airfield Enterprise Park, Cirencester Road,
 Kemble GL7 6BQ
 Telephone: 0370 050 0792