


2no. ADVANCE WARNING SIGNS TO BE INSTALLED PRIOR TO ROAD CLOSURE (DATE/DURATION TBC BY CLIENT)

This Road Will be closed On xx/xx/xx for xxxxxx

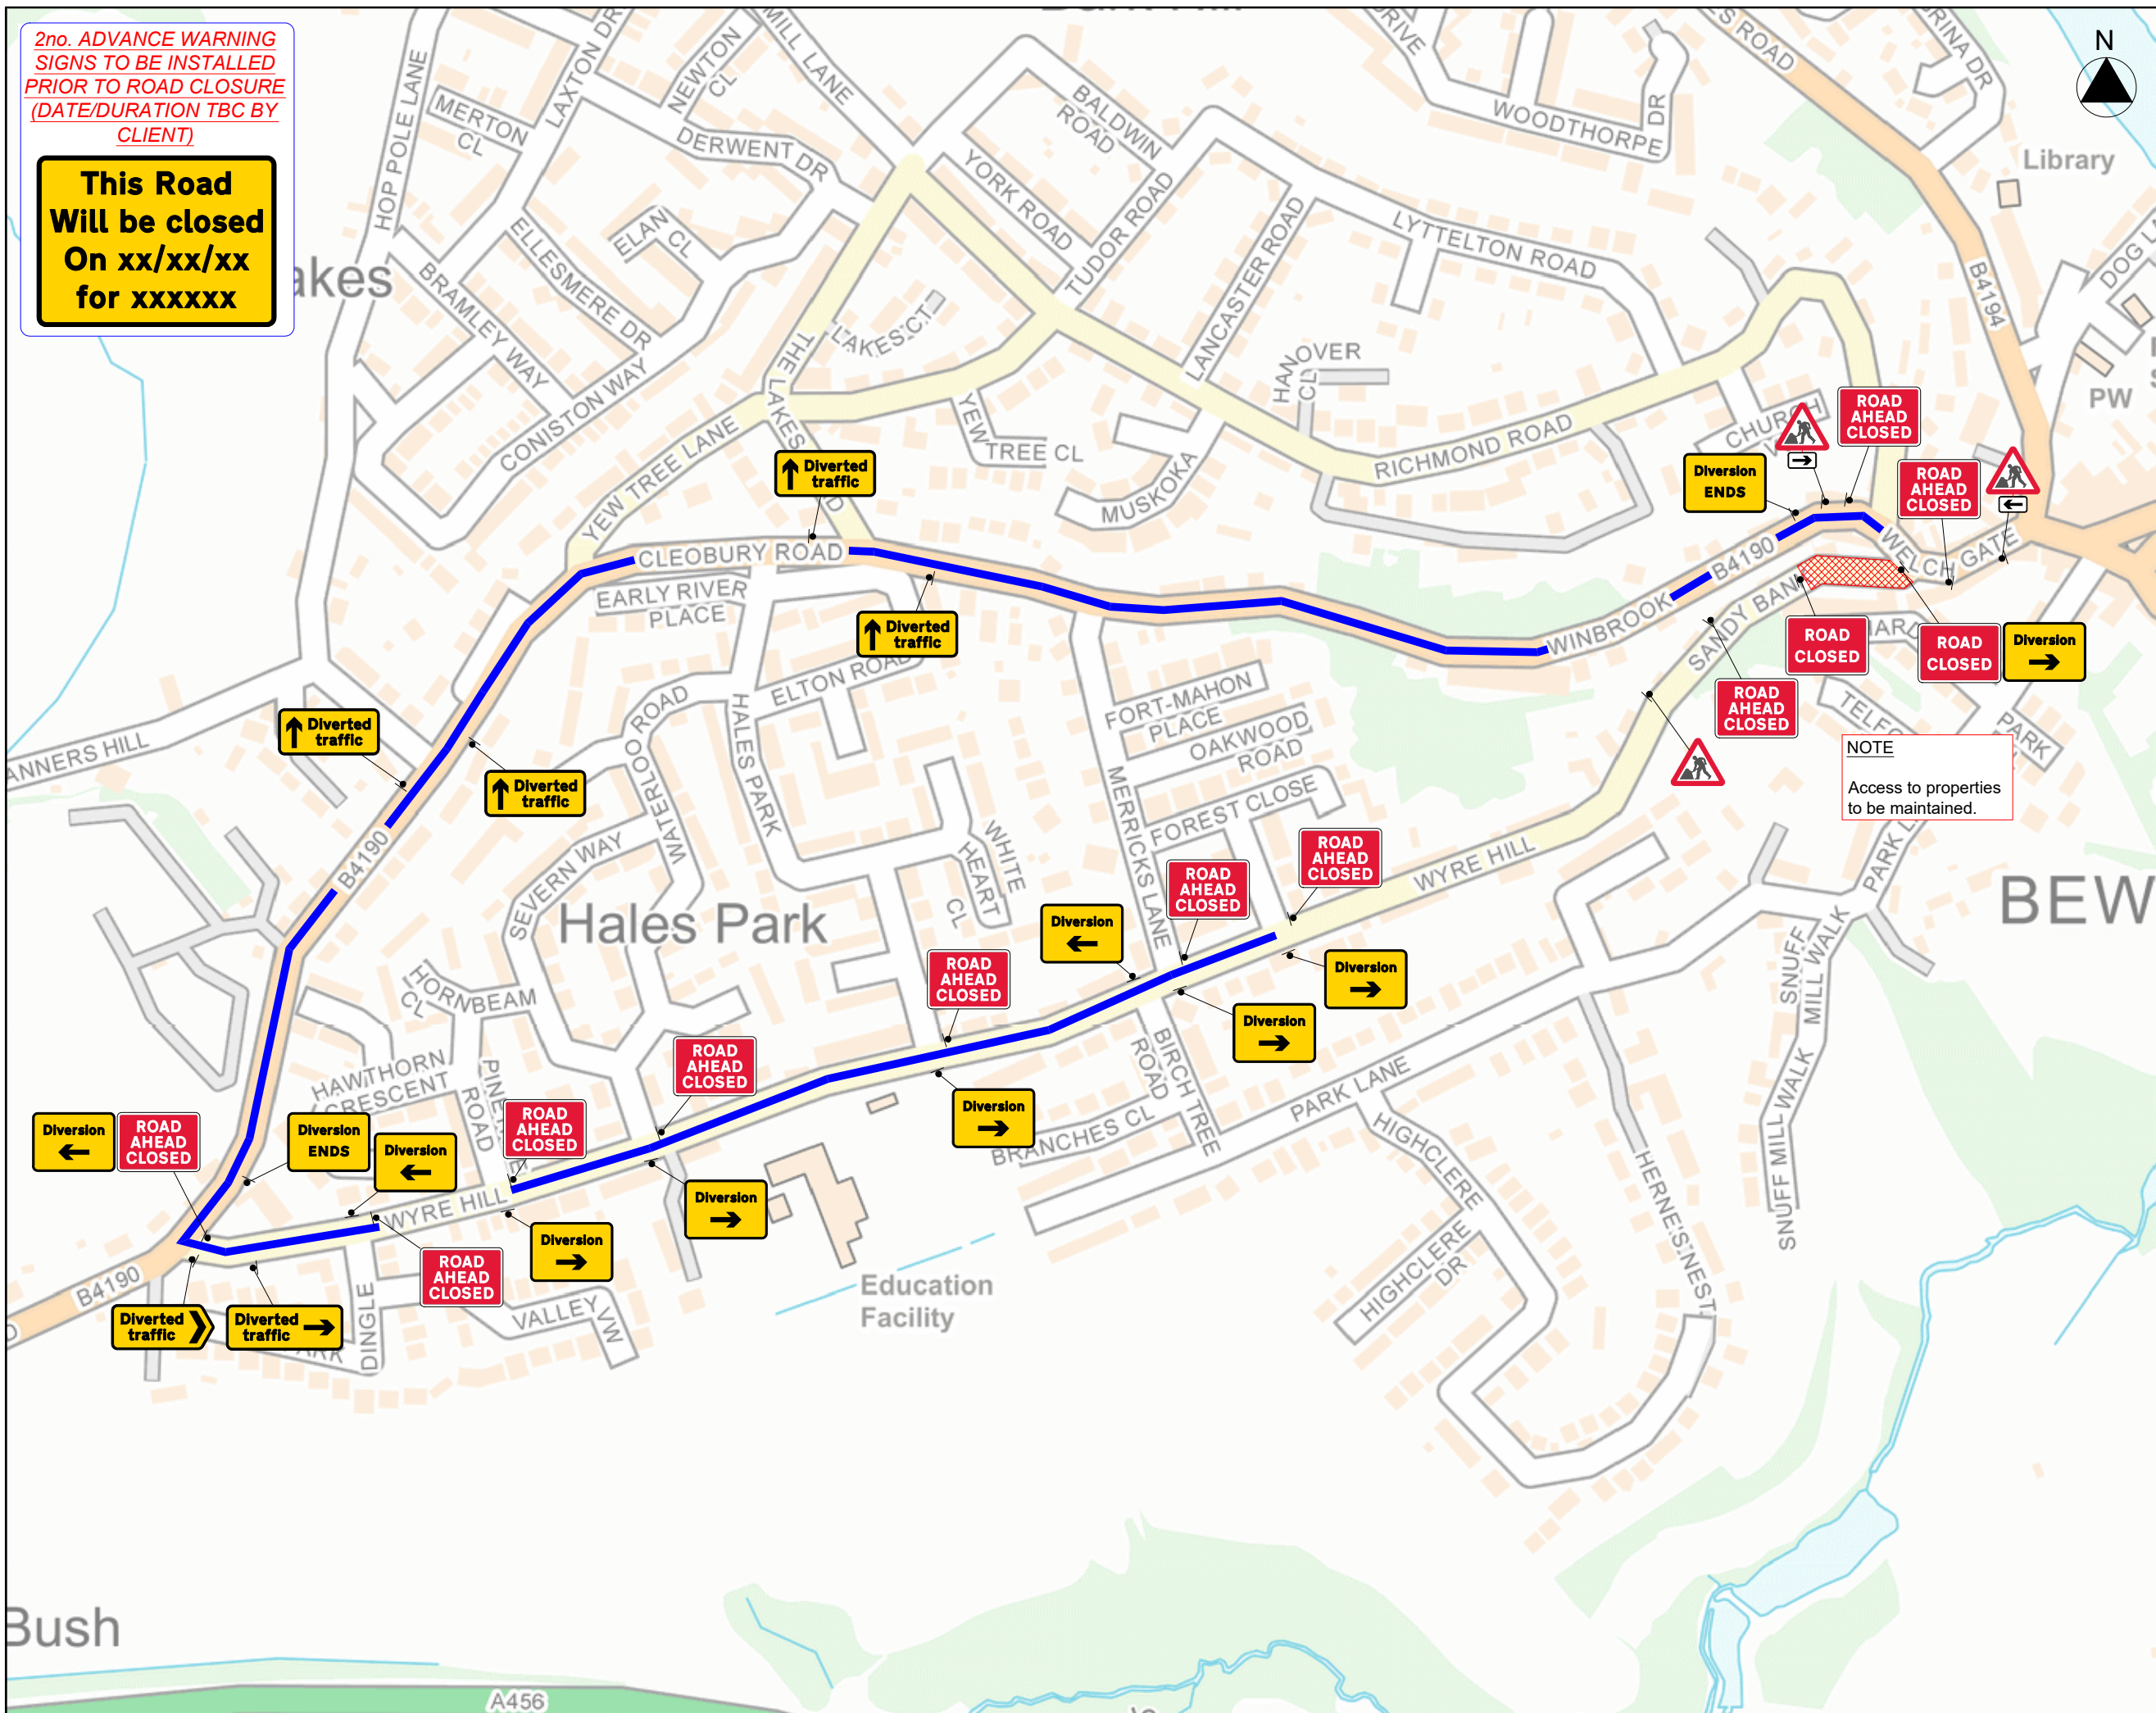

NOTES:

- 1 All traffic signs shall comply with Chapter 8 of the Traffic Signs Manual
- 2 All traffic management equipment shall be provided by the Contractor, unless otherwise specified.
- 3 All signs shall be positioned so as not to be obscured by any other objects and shall not obstruct any other sign, permanent or temporary as much as is reasonably practicable.

KEY:

- SIGN
- ▨ CLOSED AREA
- DIVERSION

SIGN SCHEDULE:

Qty: 6 Ref: 2702 Start of temporary diversion route	
Qty: 2 Ref: 2702 End of temporary diversion route	
Qty: 3 Ref: 2702 Start of temporary diversion route	
Qty: 4 Ref: 2703 Direction of temporary diversion route from junction ahead	
Qty: 1 Ref: 2703 Direction of temporary diversion route from junction ahead	
Qty: 1 Ref: 2704 Direction of temporary diversion route	
Qty: 1 Ref: 573 Direction to hazard left	
Qty: 1 Ref: 573 Direction to hazard right	
Qty: 3 Ref: 7001 Road works ahead	
Qty: 2 Ref: 7010-FP-13-9 Nature of temporary hazard ahead - Road Closed	
Qty: 10 Ref: 7010-FP-13-9 Nature of temporary hazard ahead - Road Ahead Closed	

NOTE
Access to properties to be maintained.

REV: DESCRIPTION: BY: DATE:



CLIENT: **FullFibre.**

PROJECT: SANDY BANK / WYRE HILL BEWDLEY

POST CODE: DY12 2AU
What3Words: heckler.abandons.decorated

QR CODE:

SPEED OF ROAD(S):

TITLE: ROAD CLOSURE / DIVERSION

SCALE @ A3: NTS DATE: 15/02/2023 DRAWN BY: TH CHECKED BY: JP

DRAWING NO: 001 REVISION: